


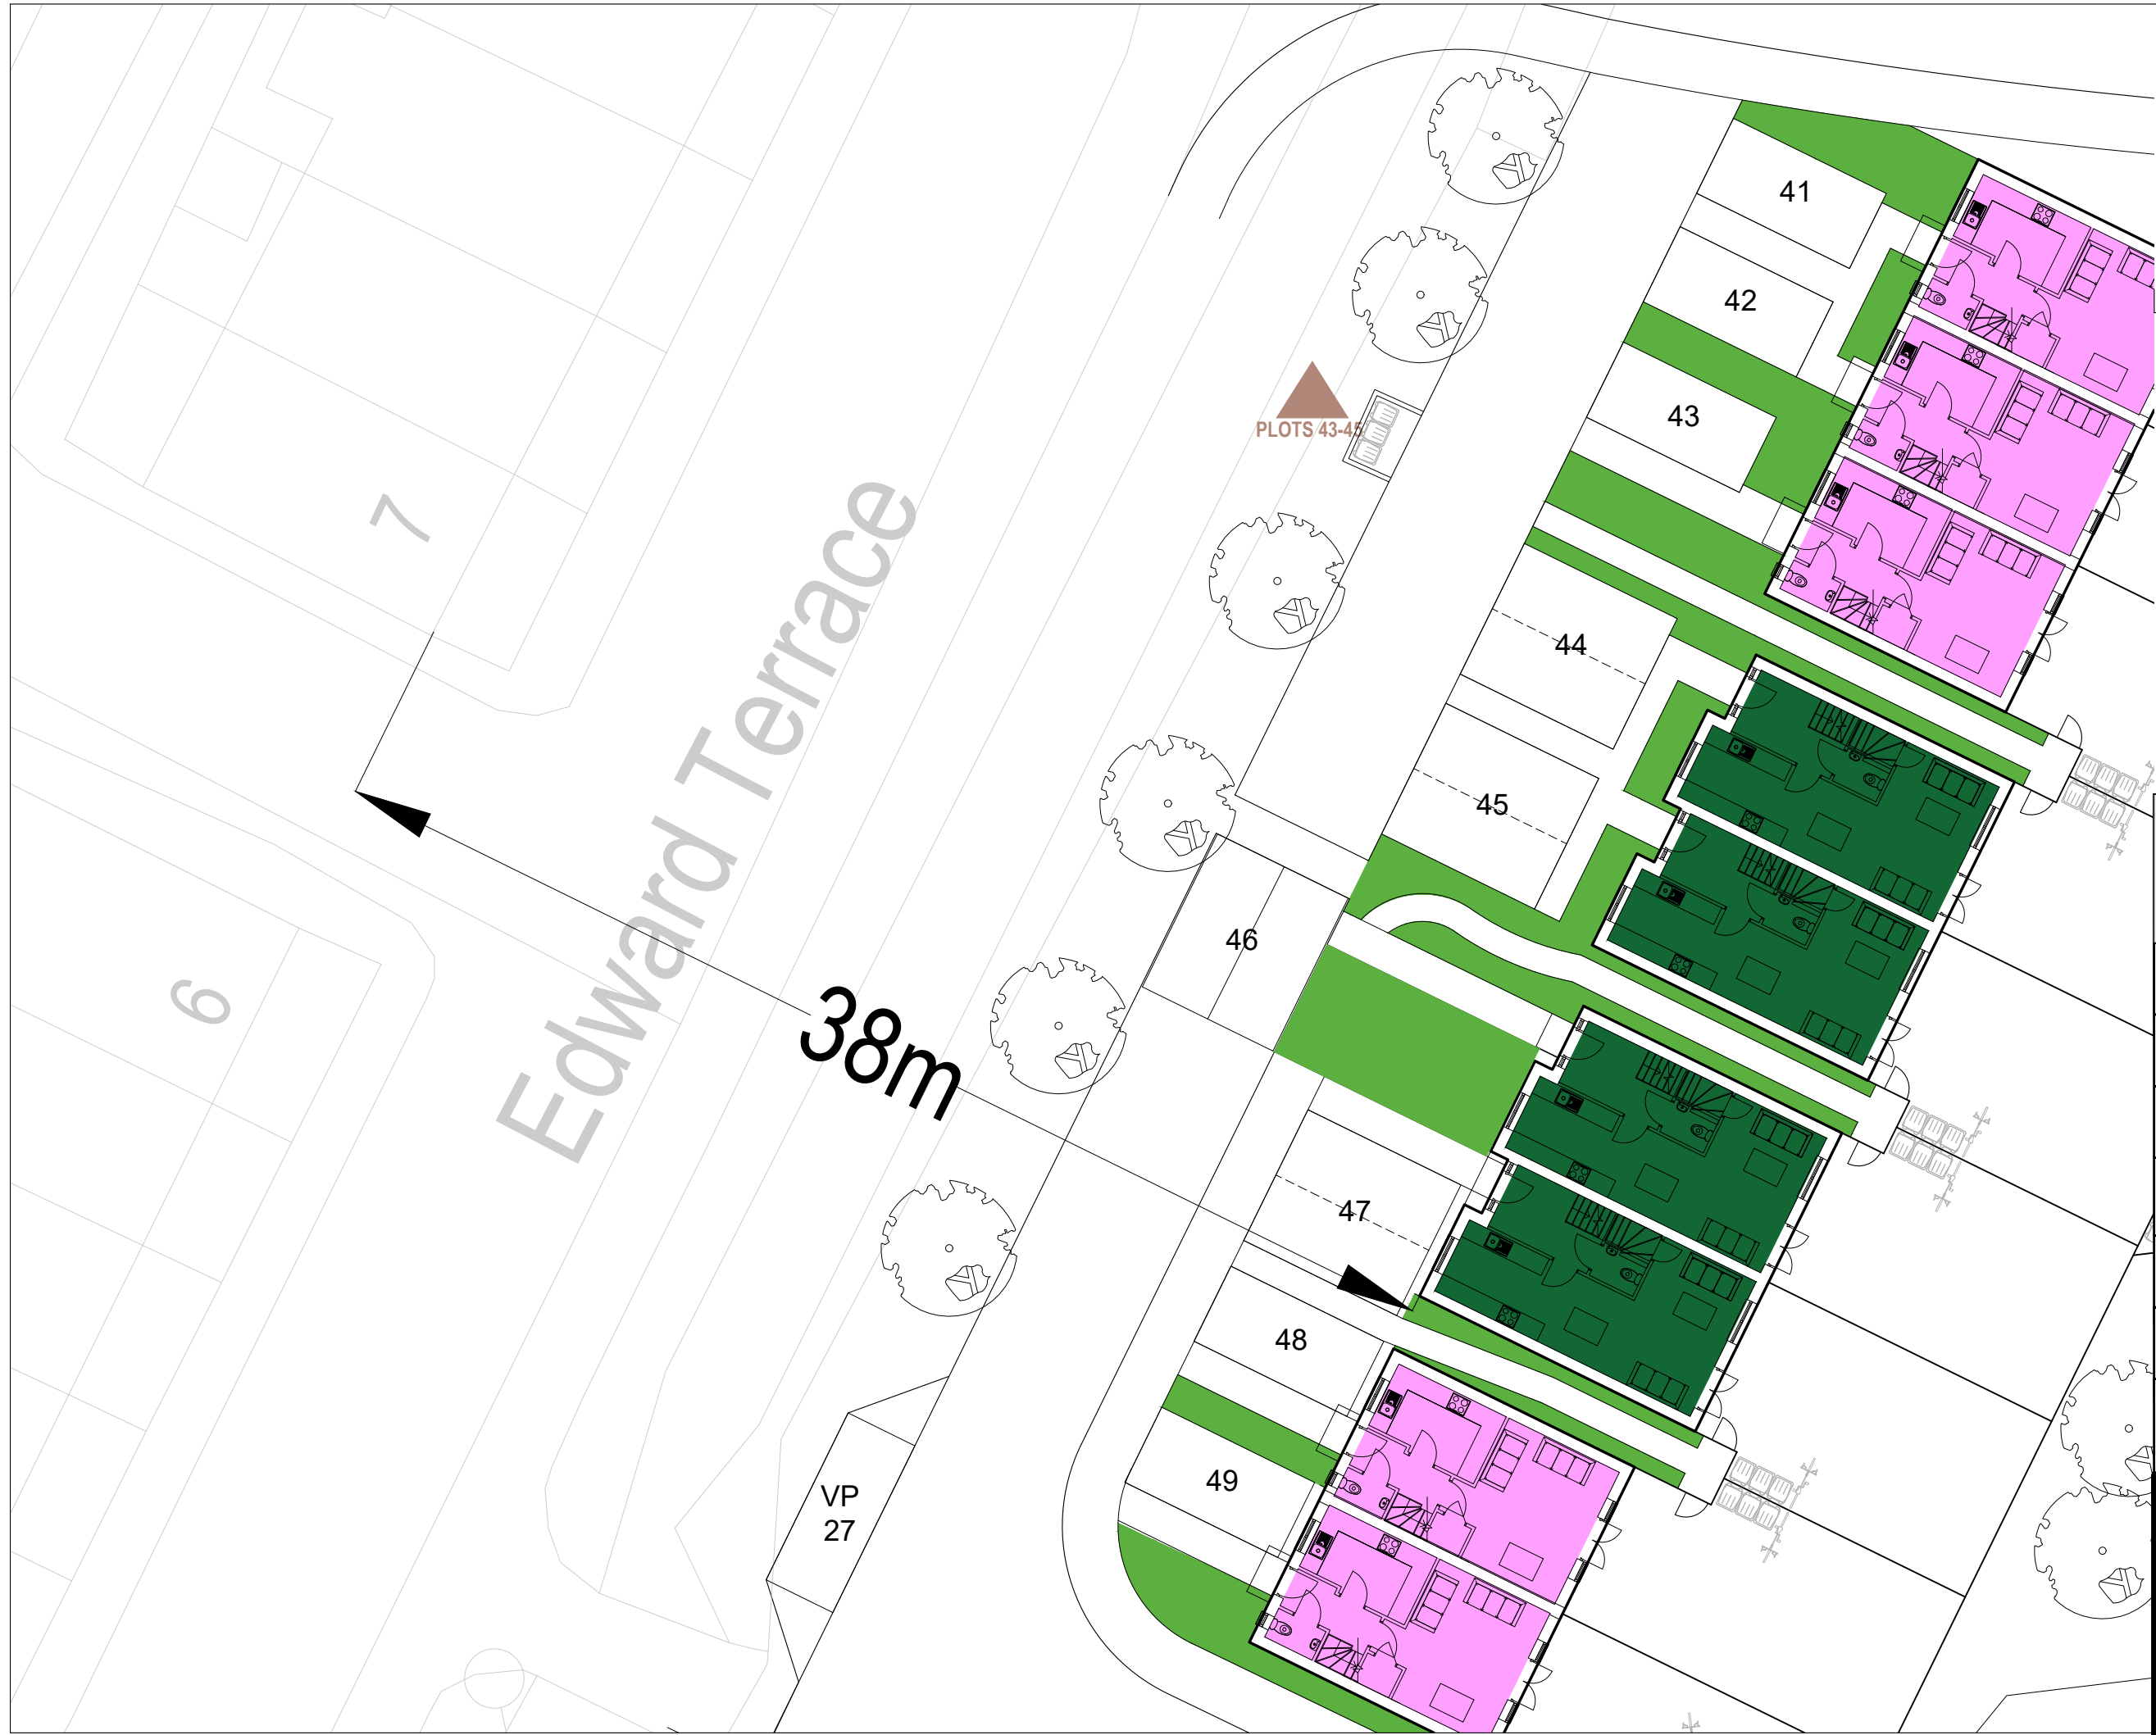

- NOTES:
1. DO NOT SCALE from the drawing
 2. Further Dimensions required to be requested from Project technical team.
 3. Report all discrepancies to JDDK project technical team IMMEDIATELY
 4. Refer to the following ASSOCIATED DRAWINGS:-

Revision Log			
Rev	Initials	Date	Description

JDDK

DISCOVER DESIGN DELIVER

JDDK Architects

Millmount Ponteland Road
Newcastle upon Tyne
NE5 3AL

t. 0191 286 0811
f. 0191 286 3870
e. millmount@jddk.co.uk
jddk.co.uk

CLIENT
Karbon Homes

PROJECT TITLE
Edward Terrace - Part Plan

TITLE
N/A

MAIN CONTRACTOR

QUANTITY SURVEYOR	M&E CONSULTANT
-------------------	----------------

STRUCTURAL CONSULT.	OTHER
---------------------	-------

OTHER	OTHER
-------	-------

DRAWING No.			Revision
4077	10	06	
Job Ref	Type	No.	

SCALE:-	1:200	PAPER SIZE:-	A3
---------	-------	--------------	----

DATE:-	06/10/2021	CHECKED BY:-	RHC
--------	------------	--------------	-----

DRG STATUS:-
PLANNING