


**THE COUNTY COUNCIL OF DURHAM
PROPOSED CONSTRUCTION OF SPEED CUSHIONS
(STATION LANE, PELTON, CHESTER-LE-STREET)**

In accordance with Section 90C of the Highways Act 1980 Durham County Council, in exercise of their powers under Section 90G of the Highways Act 1980, propose to construct speed cushions complying with the Highways (Road Humps) Regulations 1999 on Station Road, Pelton, Chester-Le-Street. The scheme will comprise of 14 speed cushions across the width of the carriageway between properties **1.** Adjacent to number 4 Kingsway Villas **2.** Outside Maplewood Cottage **3.** Adjacent to number 1 Harelaw Close **4.** 122 metres north from 1 Pelton House Farm Estate **5.** 52 metres north from Number 1 Pelton House Farm Estate **6.** Outside numbers 3 and 4 Pelton House Farm Estate **7.** Outside numbers 13 and 14 Pelton House Farm Estate **8.** Adjacent to number 1 Bernard Terrace **9.** Outside numbers 6 and 7 Bernard Terrace **10.** 64 metres south from Number 8 Bernard Terrace **11.** 73 metres north from number 7 Hawthorn Terrace **12.** 12 metres north from number 7 Hawthorn Terrace **13.** Outside (North side) of Pelton Fell Memorial Park **14.** Outside number 1 Station Lane. Please refer to plan attached to this notice for location, dimensions, layout and construction details of the speed cushions. Full details of the proposal are available at Pelton Library during normal opening hours and via the council's website. Any person wishing to object to the proposal should submit these in writing to Sharon Renwick, Legal Assistant, County Hall, Durham DH1 5UL or by email to Highways.Orders@durham.gov.uk (ref: 33163) by 26 May 2022.

Dated: 5 May 2022

HELEN LYNCH
Head of Legal and Democratic Services
County Hall, Durham DH1 5UL

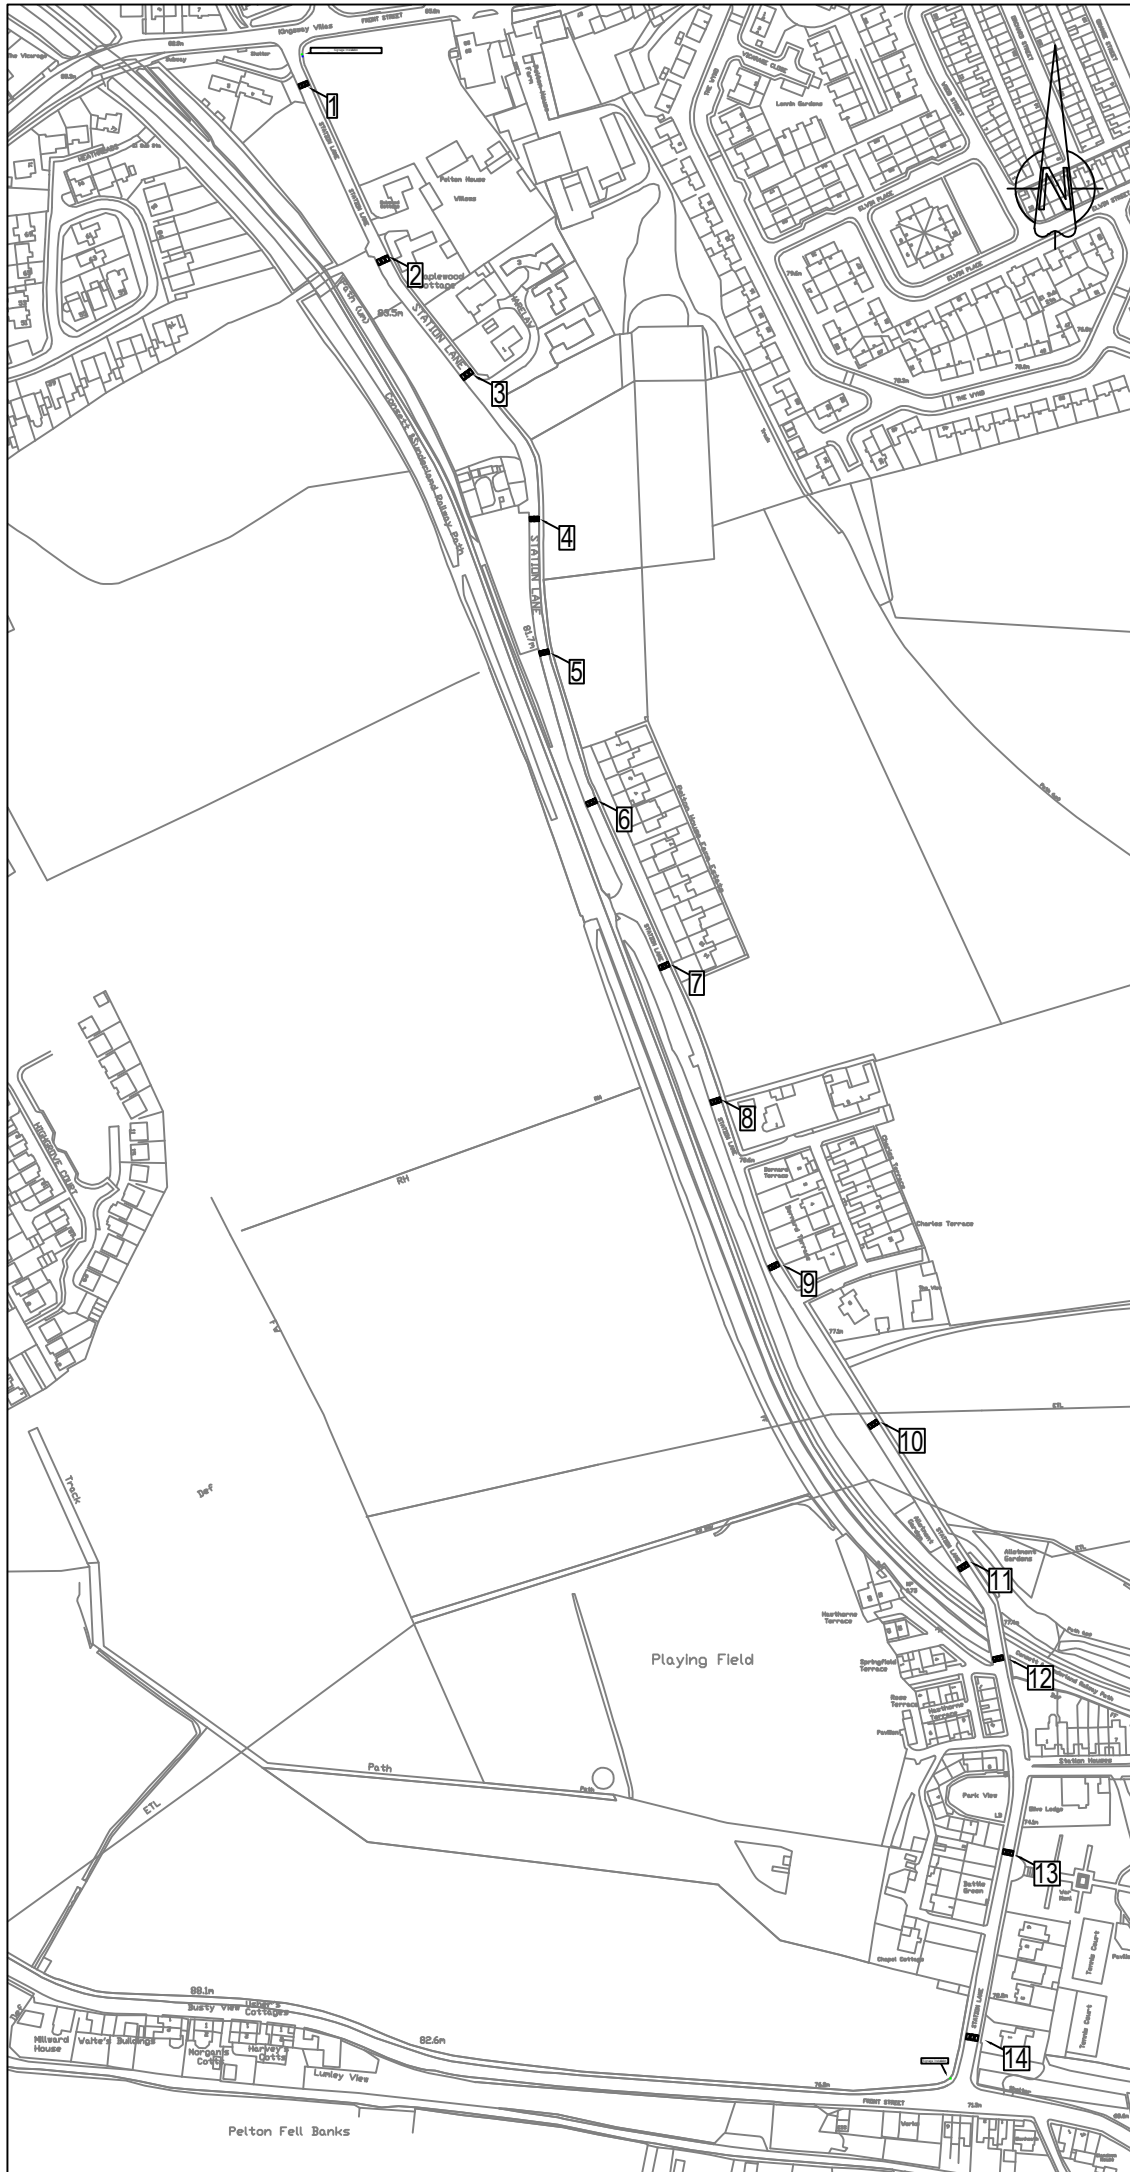

- Construction Details**
- Speed Cushion 1, 2, 3: 2500mm (Length) x 1250mm (Width) x 75mm (Height)
- Speed Cushion 4, 5, 7, 8, 9: 2500mm (Length) x 1000mm (Width) x 75mm (Height)
- Speed Cushion 6, 10, 11, 13: 2500mm (Length) x 1100mm (Width) x 75mm (Height)
- Speed Cushion 12: 2500mm (Length) x 1300mm (Width) x 75mm (Height)
- Speed Cushion 14: 2500mm (Length) x 1500mm (Width) x 75mm (Height)

Project: Station Lane, Pelton Fell	
Drawing: Full View	
Drawn by: S. Chaters	Date: 04/22
Scale: NTS	Dwg No:



Regeneration & Local Services
Strategic Traffic Management
County Hall, Durham DH1 5UQ

Reproduced from Ordnance Survey material with the permission of Ordnance Survey on behalf of the Controller of Her Majesty's Stationery Office © Crown copyright. Unauthorised reproduction infringes Crown copyright and may lead to prosecution or civil proceedings. Durham County Council. LA 100049055. 2020.